


ALTERATIONS TO GEODETIC SURVEY BUILDING OTTAWA, ONTARIO

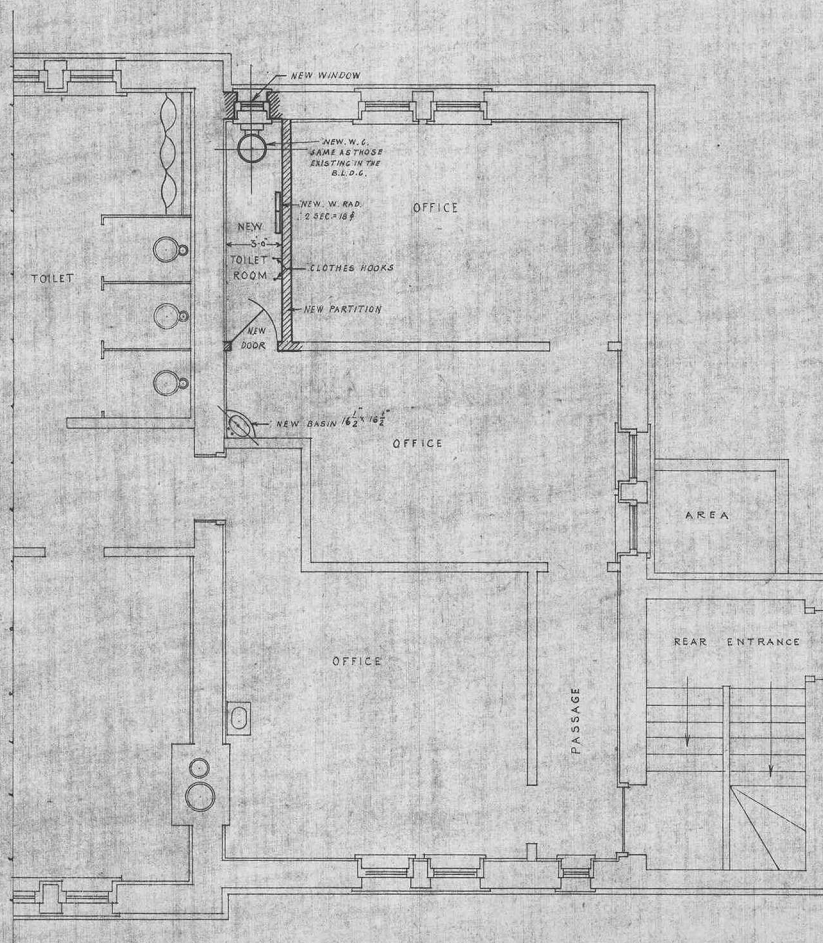


GROUND FLOOR PLAN

PUBLIC WORKS DEPARTMENT OF CANADA	
CHIEF ARCHITECT'S BRANCH HEATING AND VENTILATION DIVISION	
PROPOSED INSTALLATION OF NEW TOILET ROOM	
SCALE: $\frac{1}{8}'' = 1'-0''$	DATE: MAY 1935
FILE NO.:	JOB NO.:

000044

20-A

ALTERATIONS TO GEODETIC SURVEY BUILDING OTTAWA ONTARIO

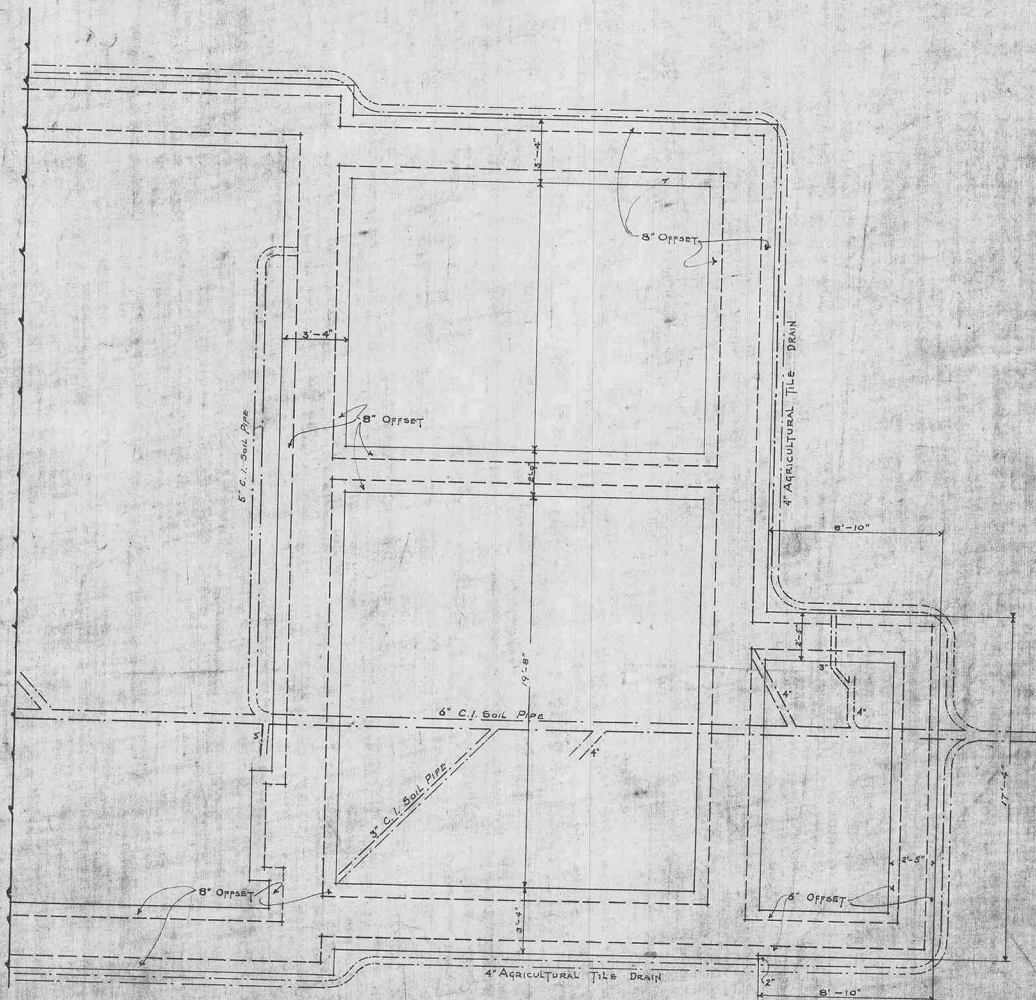

+ FOUNDATION PLAN +


PUBLIC WORKS DEPARTMENT OF CANADA CHIEF ARCHITECT'S DRAUGHTING ROOM	
359 No.	BUILDING GEODETIC SURVEY PLACE OTTAWA ONT
DRAWN BY G. Rogers	Date 2/11/15
CHECKED BY G. Rogers	Date 2/11/15
APPROVED BY J.A. Thomson	Date 6/12/15
359	I

000045

DR 731

ALTERATIONS TO
GEODETIC SURVEY BUILDING
OTTAWA, ONTARIO

2

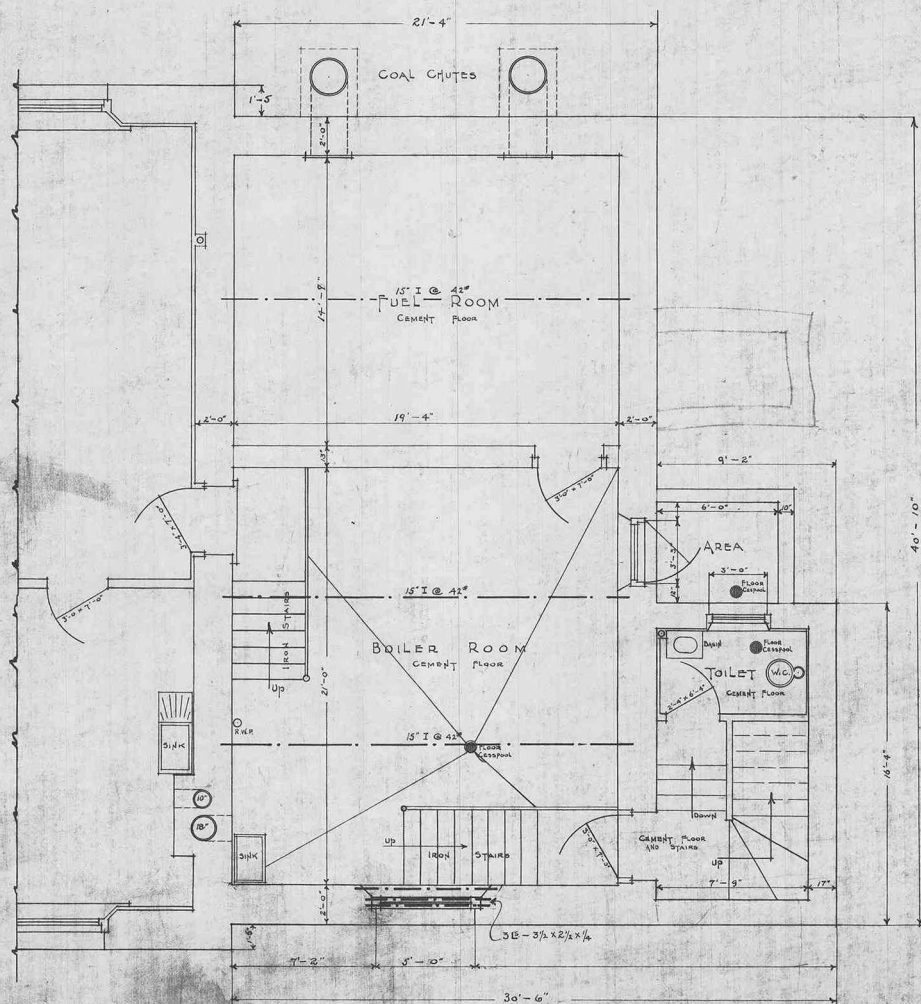

BASEMENT PLAN


PUBLIC WORKS DEPARTMENT OF CANADA CHIEF ARCHITECTS DRAUGHTING ROOM	
JOB NO.	BUILDING GEODETIC SURVEY PLACE OTTAWA ONT
DRAWN BY	Q. ROGERS Date 1/9/20 DRAWING NO.
TRADED BY	Q. ROGERS Date 2/1/20
CHECKED BY	I. A. THOMPSON Date 6/9/20
SCALE	1 IN. = 4 FT.

2

000046

ALTERATIONS TO GEODETIC SURVEY BUILDING OTTAWA, ONTARIO

4

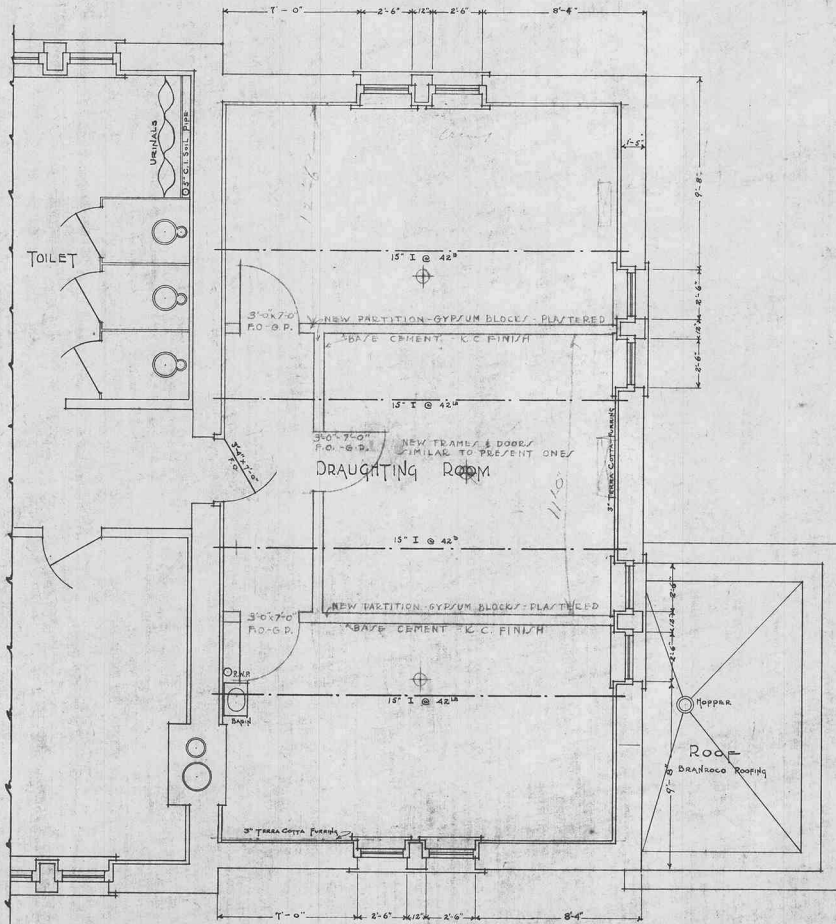


FIRST FLOOR PLAN

PUBLIC WORKS DEPARTMENT OF CANADA CHIEF ARCHITECTS' DRAFTING ROOM			
Job No.	BUILDING GEODETIC SURVEY PLACE OTTAWA, ONT.		
DRAWN BY	Q. Rogers	DATE	2/2/53
TRADED BY	Q. Rogers	DATE	2/4/53
CHECKED BY	J.A. Thompson	DATE	4/2/53
NO.	1	OF	4
			4

000047

ALTERATIONS TO GEODETIC SURVEY BUILDING OTTAWA, ONTARIO

3

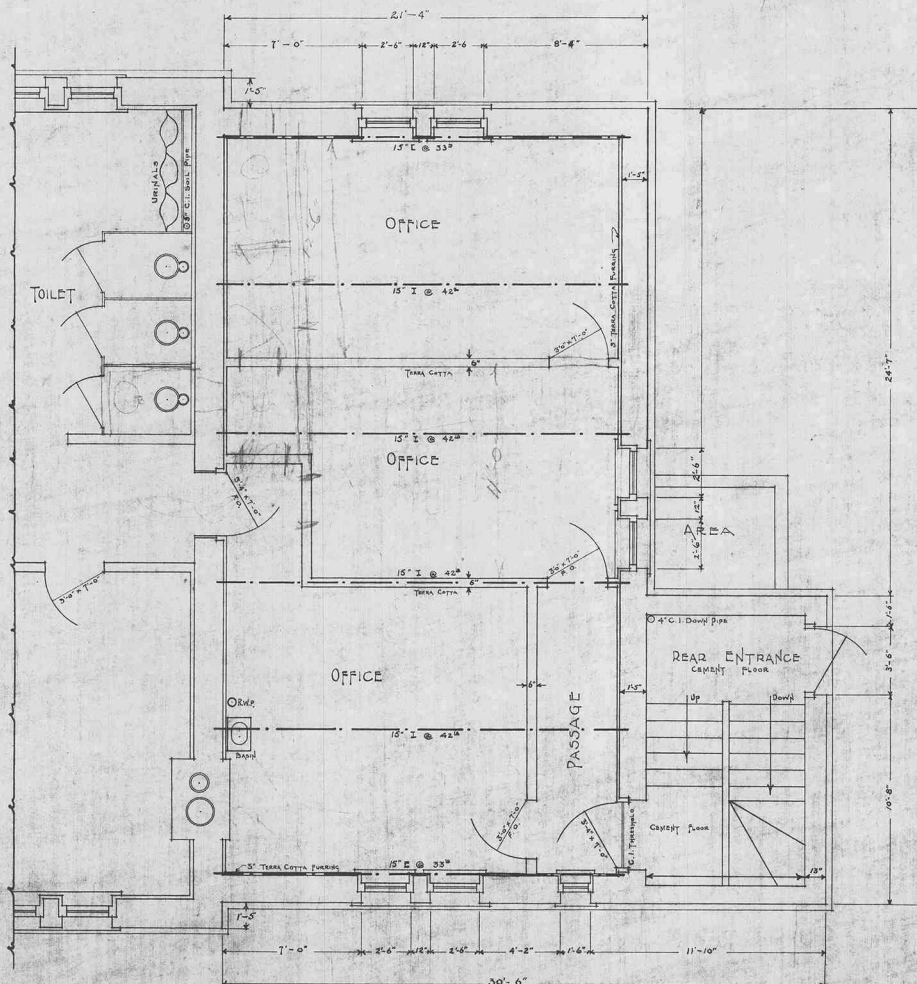


GROUND FLOOR PLAN

PUBLIC WORKS DEPARTMENT OF CANADA CHIEF ARCHITECTS DRAUGHTING ROOM			
JOB NO.	BUILDING, GEODETIC SURVEY PLACE OTTAWA, ONT.		
DRAWN BY	Q. Rogers	DATE	1/12/13
CHECKED BY	J.A. Thompson	DATE	6/12/13
359	1 in. = 4 ft.	3	

ALTERATIONS TO GEODETIC SURVEY BUILDING OTTAWA - ONTARIO

5

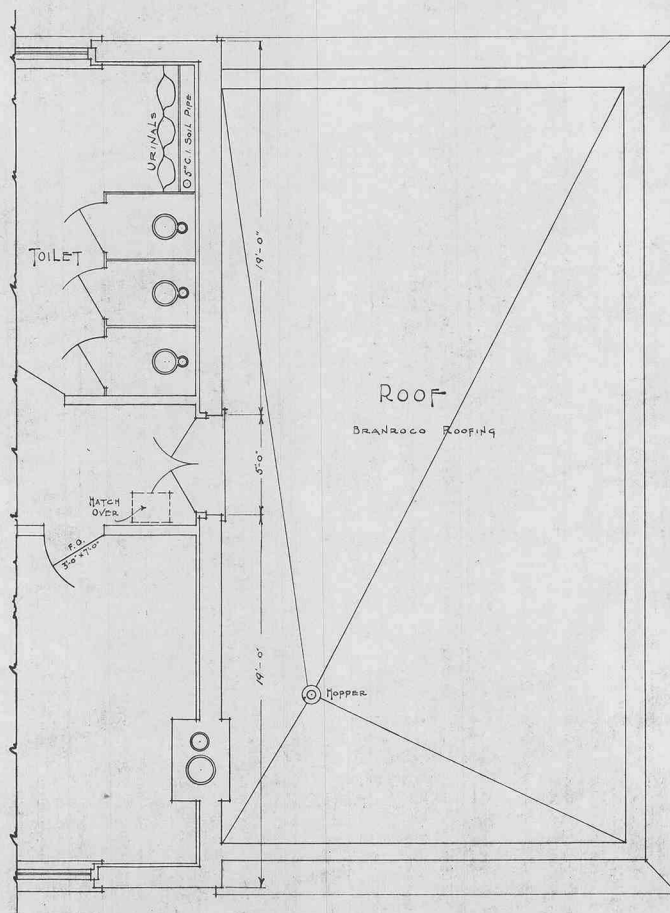

ROOF PLAN


PUBLIC WORKS DEPARTMENT OF CANADA CHIEF ARCHITECTS DRAUGHTING ROOM.			
JOB NO.	BUILDING GEODETIC SURVEY PLACE OTTAWA ONT.		
DRAWN BY	G. Rogers	Date	3/2/0
TRACED BY	G. Rogers	Date	3/10/0
CHECKED BY	J. A. Thompson	Date	4/1/0
SCALE	1" = 4' FE		
359			5

20-A

000049

ALTERATIONS TO GEODETIC SURVEY BUILDING OTTAWA ONTARIO

6

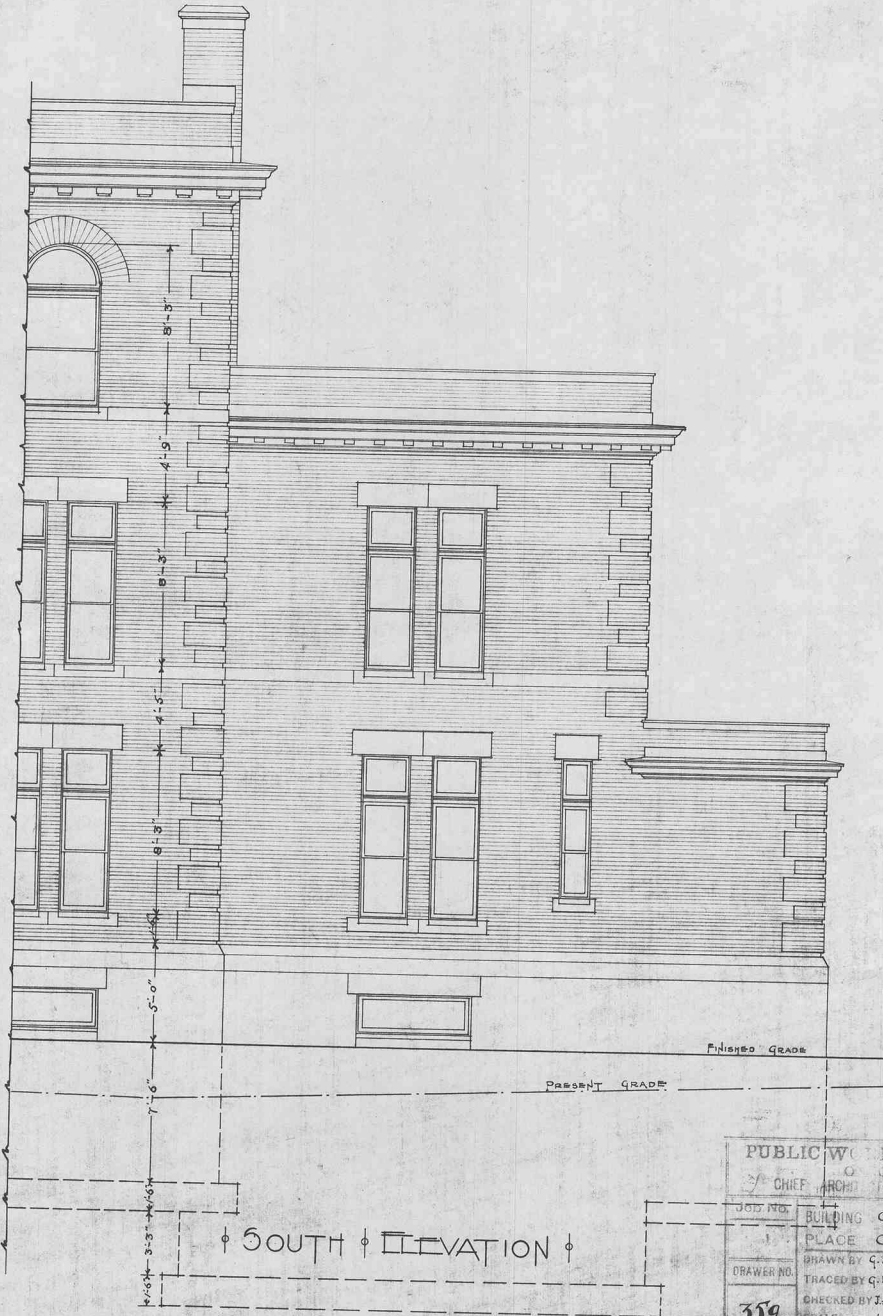

PUBLIC WORKS DEPARTMENT			
OF CANADA			
CHIEF ARCHT'S DRAUGHTING ROOM			
JOINT NO.	BUILDING GEODETIC SURVEY		
1	PLACE OTTAWA ONT.		
DRAWER NO.	DRAWN BY G. ROGERS	DATE 4/10/13	DRAWING NO.
359	TRACED BY G. ROGERS	DATE 4/12/13	6
	CHECKED BY J.A. THOMPSON	DATE 6/12/13	
	SCALE 1 IN. = 4 FT.		

000050

ALTERATIONS TO
GEODETIC SURVEY BUILDING
OTTAWA ONTARIO

7



EAST ELEVATION

PUBLIC WORKS DEPARTMENT OF CANADA CHIEF ARCHITECT'S DRAUGHTING ROOM			
JOB NO.	BUILDING GEODETIC SURVEY PLACE OTTAWA ONT		
DRAWN BY	G. Rogers	Date 9/14/13	DRAWING NO.
CHECKED BY	J.A. Thomson	Date 6/14/13	7
SCALE	1 IN. = 4 FT.		

000051

† ALTERATIONS TO †
† GEODETIC † SURVEY † BUILDING †
OTTAWA † ONTARIO

8



† NORTH † ELEVATION †


PUBLIC WORKS DEPARTMENT CANADA CHIEF ARCHITECTS DRAUGHTING ROOM	
JOB NO. 359	BUILDING GEODETIC SURVEY PLACE OTTAWA ONT.
DRAWN BY G. Rogers	DATE 5/12/13
CHECKED BY G. Rogers	DATE 3/12/13
SCALE 1 IN. = 4 FT.	DRAWING NO. 8

000052

20-A

ALTERATIONS TO GEODETIC SURVEY BUILDING OTTAWA - ONTARIO

9

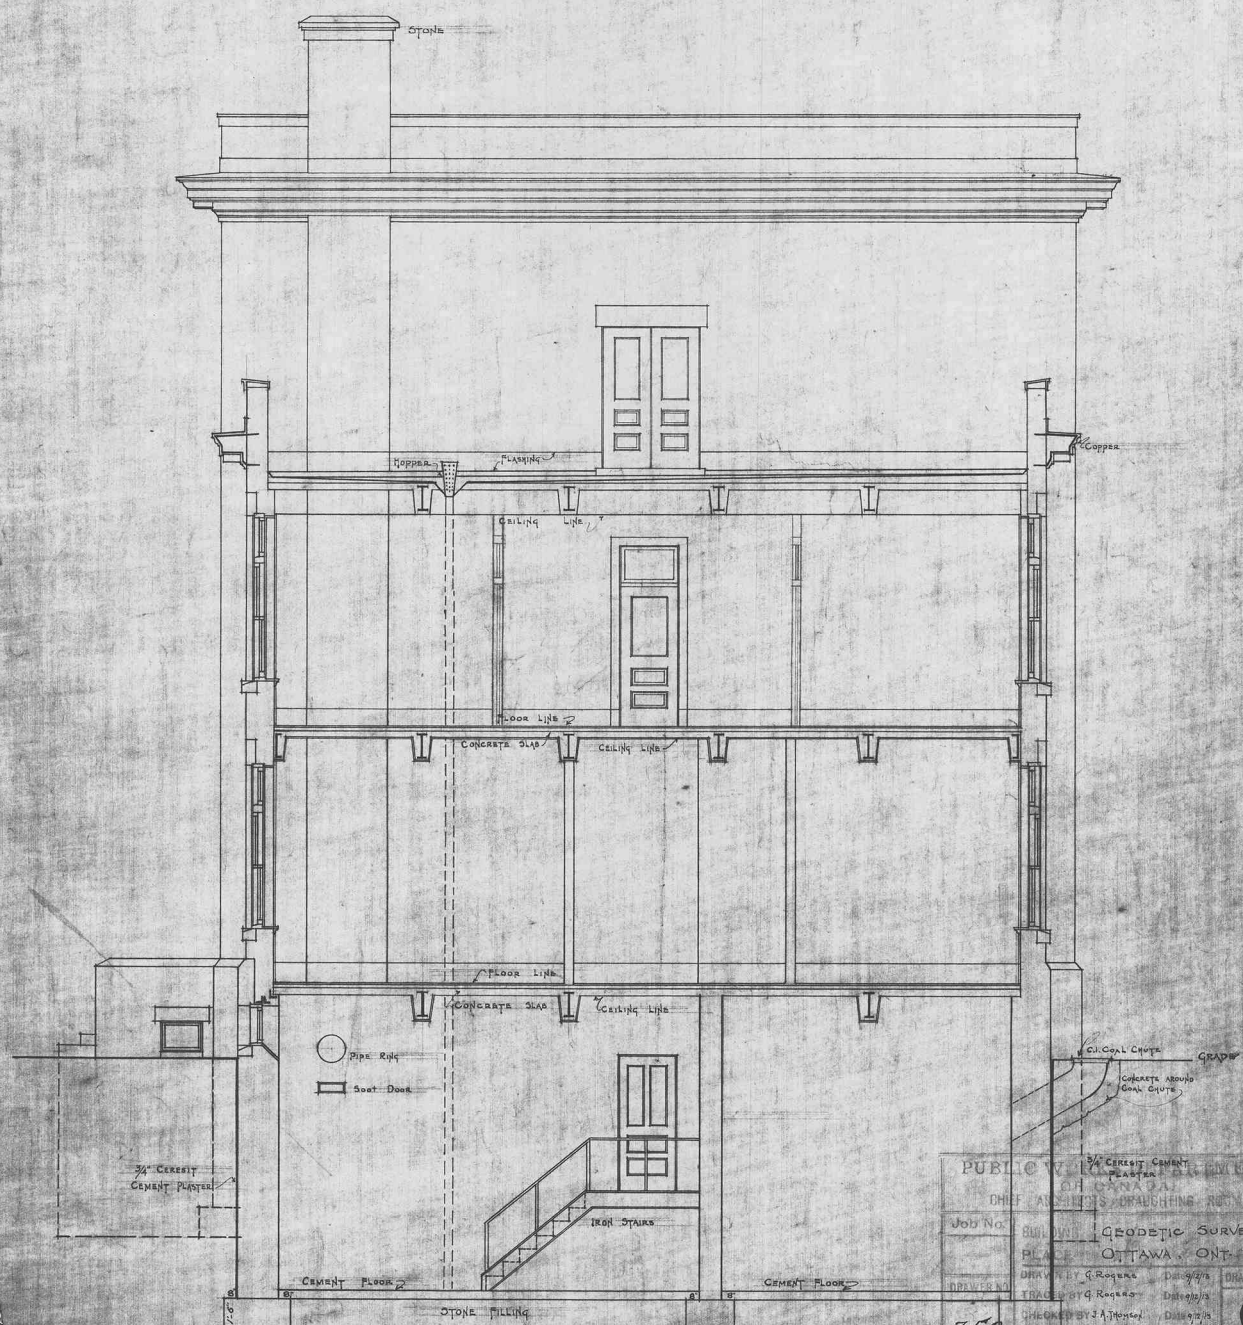

PUBLIC WORKS DEPARTMENT OF CANADA CHIEF ARCHITECT'S DRAWING ROOM	
Job No.	BUILDING GEODETIC SURVEY
PLACE	OTTAWA - ONT.
DRAWN BY	DR. ROBERTS
CHECKED BY	J. A. HENRY
SCALE	1 IN. = 4 FT.

SECTION A-A

9